


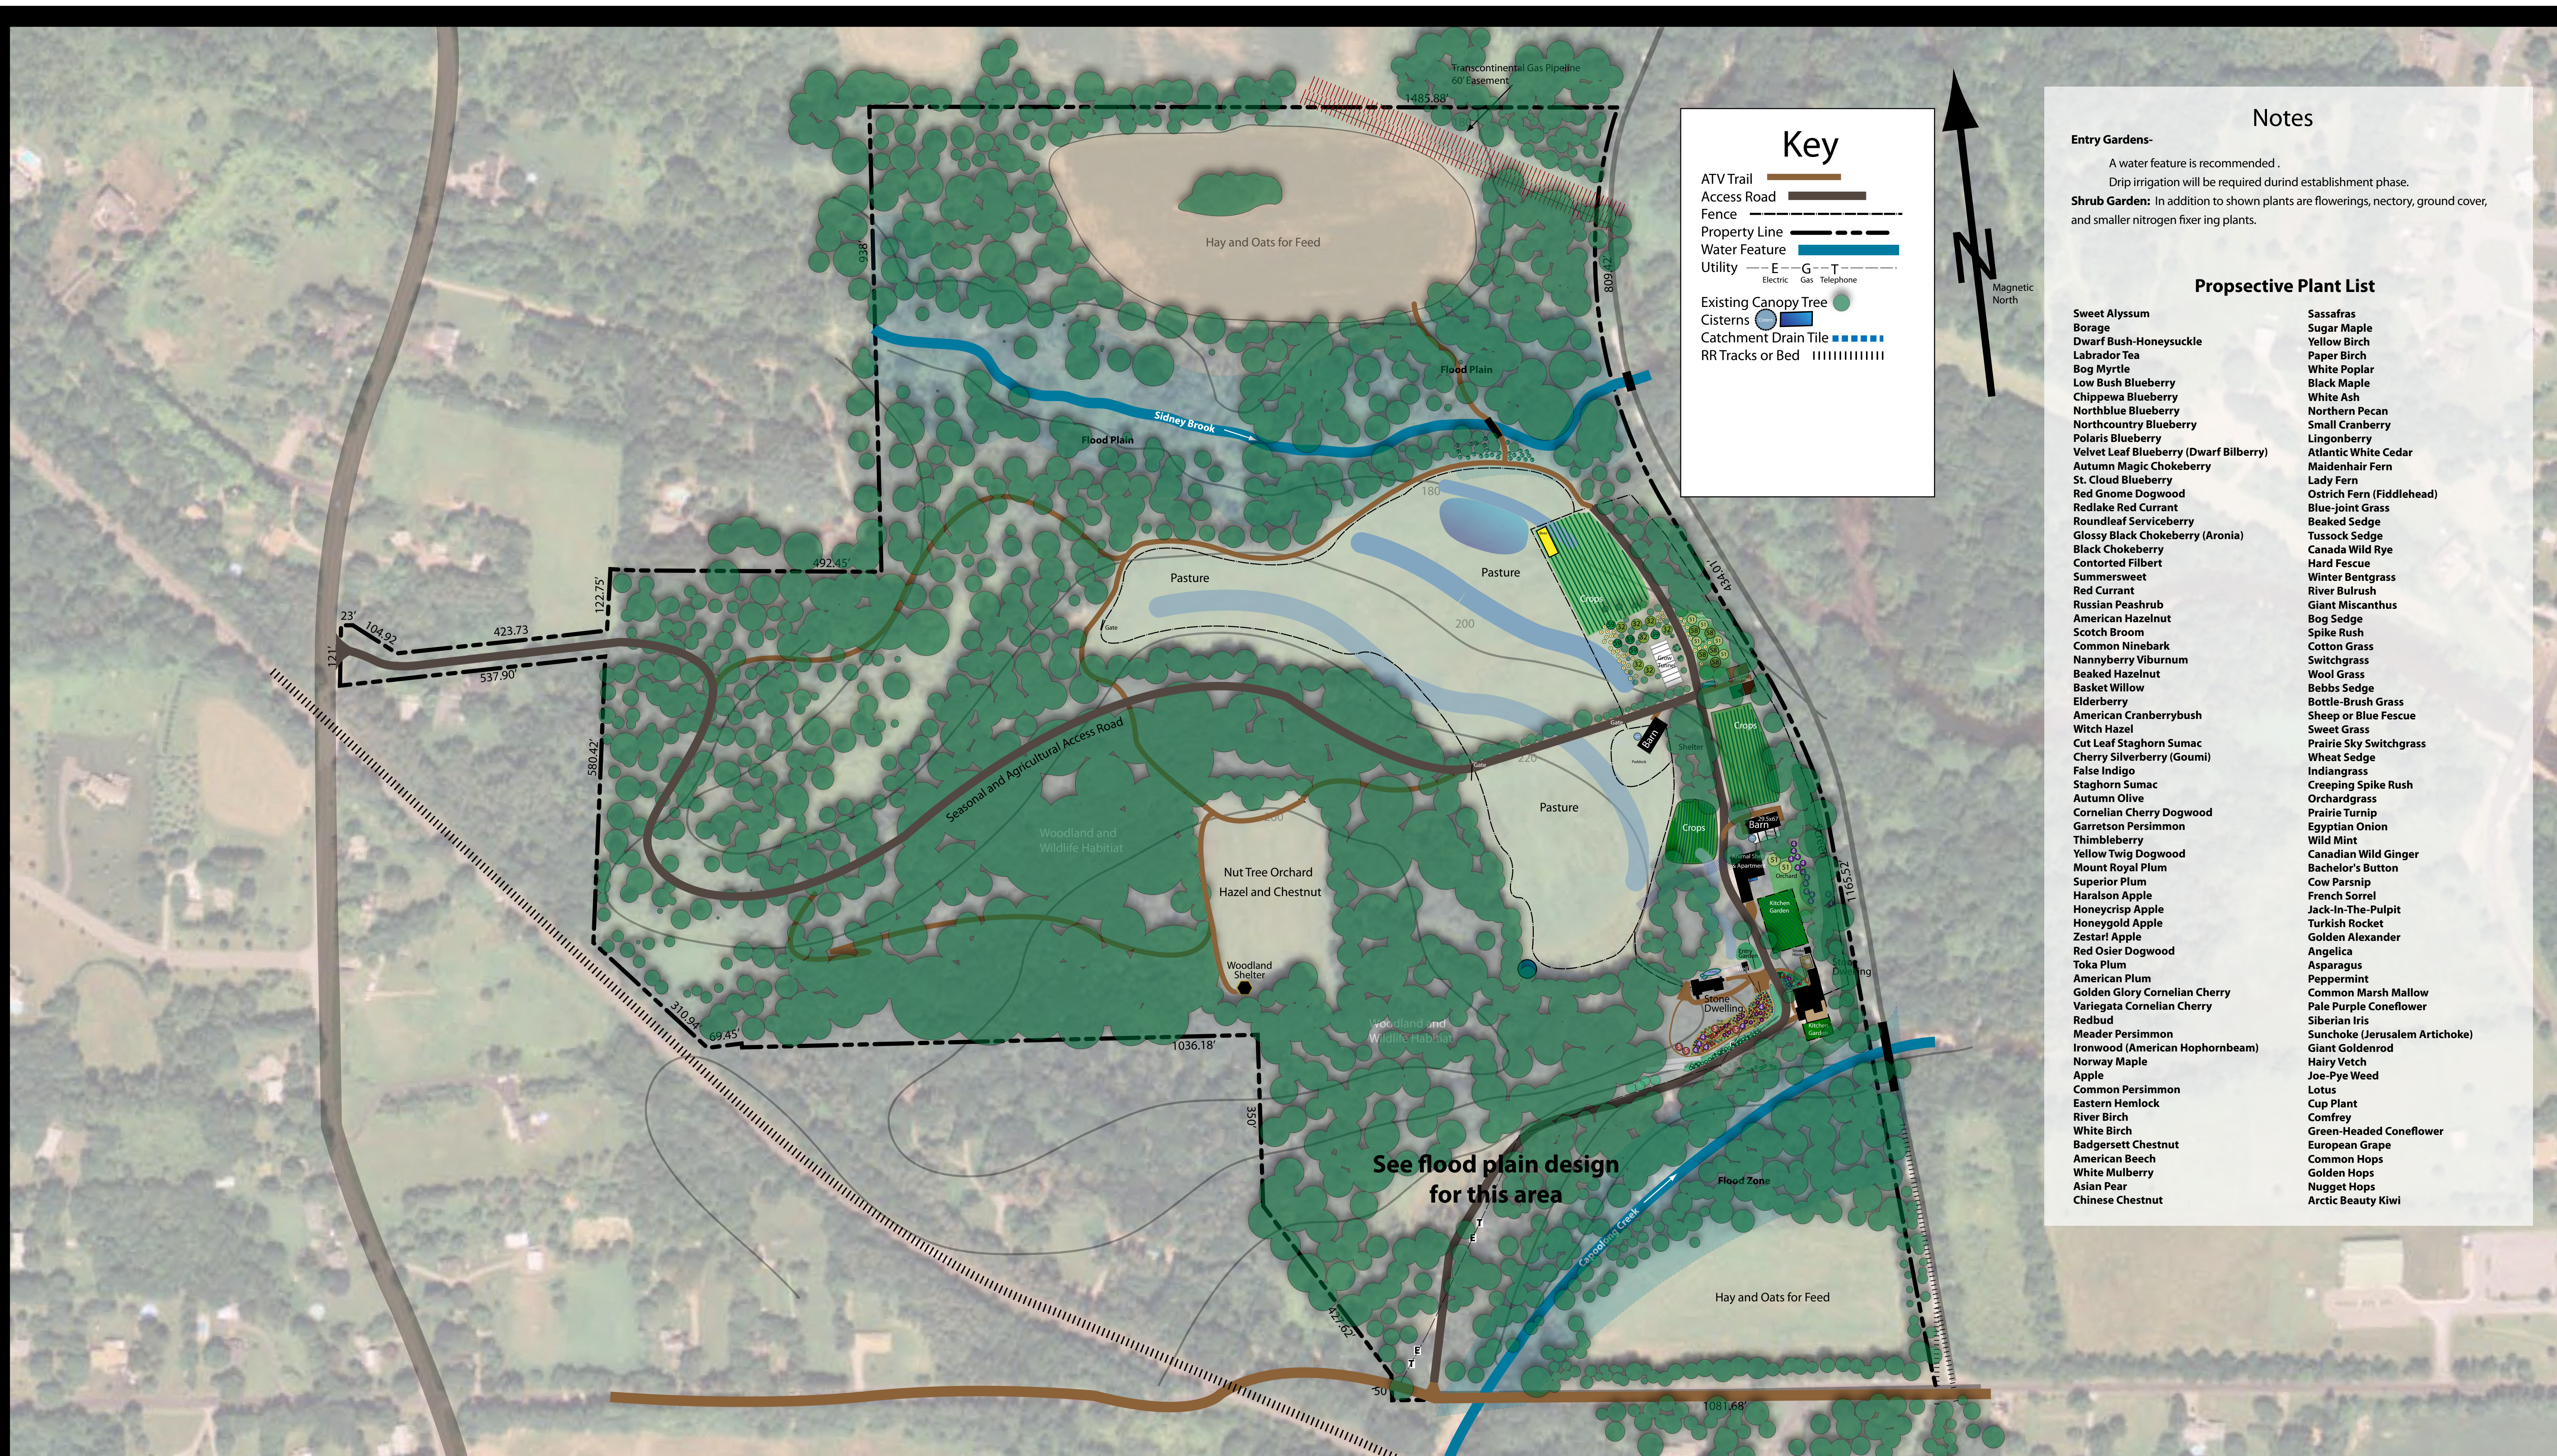

Wayne Weiseman



510 West Pecan Street
Carbondale, IL 62901
618-713-0537

Daniel Halsey



17766 Langford Blvd
Prior Lake, Mn 55372
612-720-5001, 800-455-9884

Andrew Willner



85 Osborn St..
Keyport, NJ 07735
732-768-4848

Project: Neu Farm
Franklin Township, NJ

Date: November 2012
Scale: 1 inch = 150 feet